


LOCATION SKETCH

THIS PROJECT HAS BEEN PREPARED USING THE HORIZONTAL GEORGIA COORDINATE SYSTEM OF 1984 (NAD 1983/94 WEST ZONE, AND THE NORTH AMERICAN VERTICAL DATUM (NAVD) OF 1988. LAND LOT 41 & 42 5.6 & 11 DISTRICT

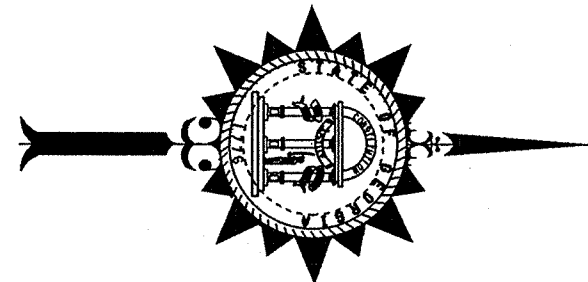

PROJECT LOCATION
FULTON COUNTY

DEPARTMENT OF TRANSPORTATION STATE OF GEORGIA

EROSION, SEDIMENTATION, & POLLUTION CONTROL PLAN SR 400 FROM I-85 TO I-285

FULTON COUNTY
FEDERAL AID PROJECT


FEDERAL ROUTE # 85, 285
STATE ROUTE # 400, 403, 407
P.I. NO. 0011692

"I certify that this Erosion, Sedimentation and Pollution Control Plan has been prepared in accordance with Part IV of the General NPDES Permit No. GA0100002."

"I certify that the permittee's Erosion, Sedimentation and Pollution Control Plan provides for an appropriate and comprehensive system of best management practices required by the Georgia Water Quality Control Act and the document Manual for Erosion and Sediment Control in Georgia Manual published by the State Soil and Water Conservation Commission as of January 1 of the year in which the land disturbing activity was permitted, provides for sampling of the receiving water(s) or the sampling of the storm water outfalls and that the designed system of best management practices and sampling methods is expected to meet the requirements contained in the General NPDES Permit No. GA0100002."

"I certify that the permittee's Erosion, Sedimentation and Pollution Control Plan provides for the monitoring of: (a) all perennial and intermittent streams and other water bodies shown on the USGS topographic map and all other field verified perennial and intermittent streams and other water bodies; or (b) where any such specific identified perennial or intermittent stream and other water body is not proposed to be sampled, I have determined in my professional judgment, utilizing the factors required in the General NPDES Permit No. GA0100002, that the increase in the turbidity of each specific identified sampled receiving water will be representative of the increase in the turbidity of a specific identified un-sampled receiving water."

"I certify under penalty of law that this plan was prepared after a site visit to the location described herein by myself or my authorized agent, under my direct supervision."

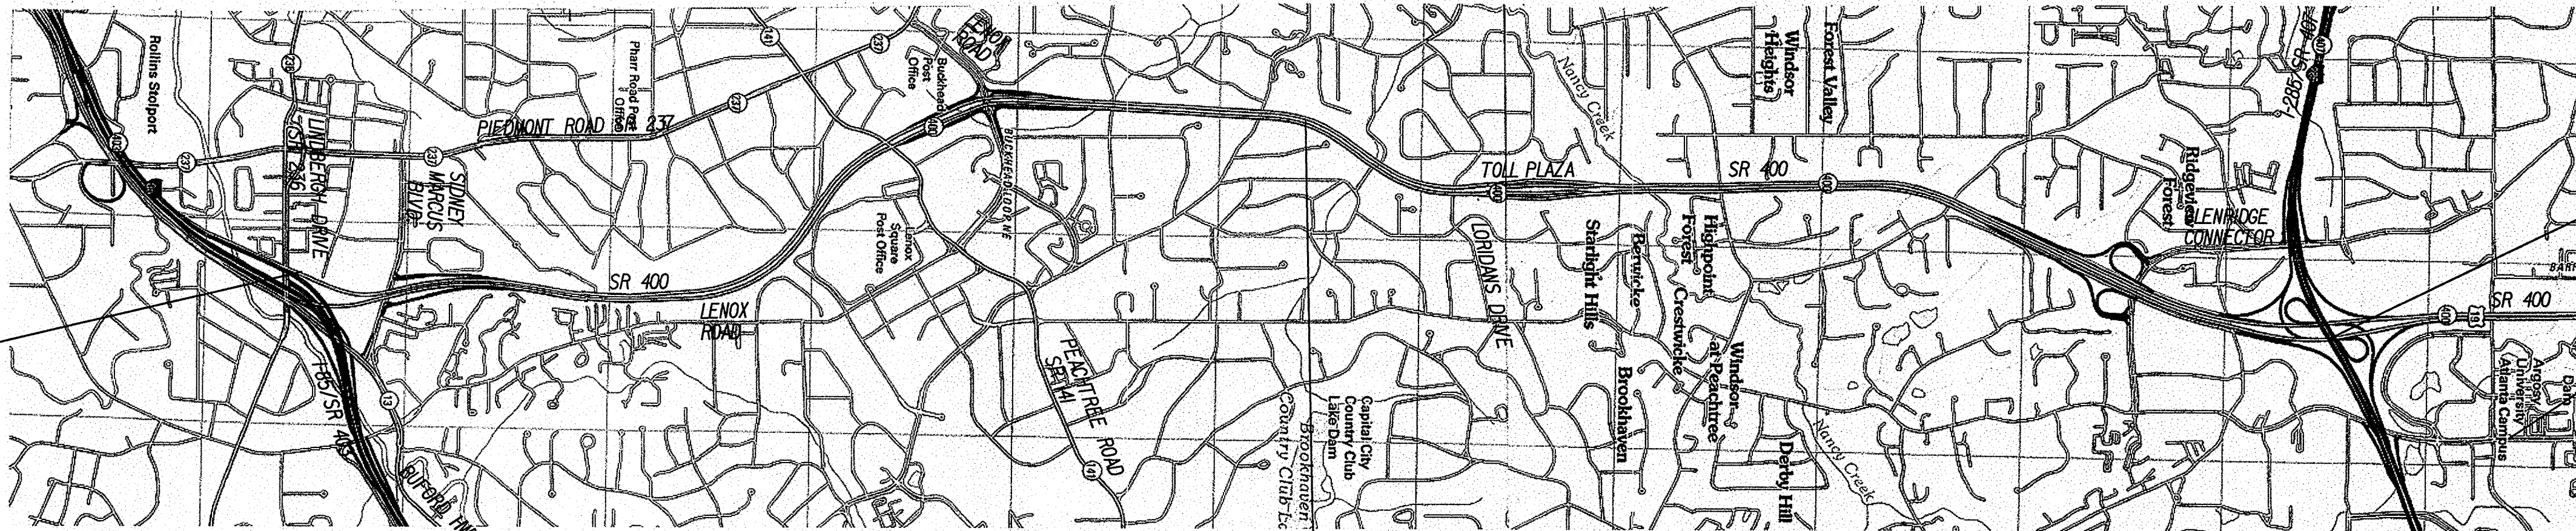


BEGIN PROJECT
SR 400
STA 123+35

MID-POINT COORDINATES
Longitude: 84°22'37.37" W
Latitude: 33°51'56.62" N

MID-POINT COORDINATES
STA 299+60
LAT 33°51'56.62" N
LONG 84°22'37.37" W

END PROJECT LIMITS
SR 400
STA 376+80

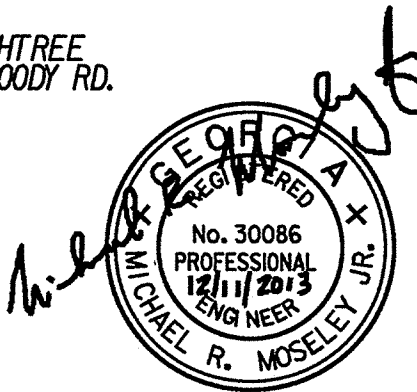

GSWCC LEVEL II Certification #0000007827

Primary Permittee

Name: Georgia Department of Transportation

Address: 600 West Peachtree Street NW
Atlanta, Georgia 30308

Phone Number: (404) 631-1690

24 HOUR CONTACT:

Name

Phone Number

Contractor shall complete the Information in this box.

LENGTH OF PROJECT	
COUNTY - FULTON	COUNTY No. 121
NET LENGTH OF ROADWAY	Project No. 0011692
NET LENGTH OF BRIDGES	GA 400
NET LENGTH OF PROJECT	MILES
NET LENGTH OF EXCEPTIONS	6.667
GROSS LENGTH OF PROJECT	0.000
	6.667



PLANS PREPARED
BY:

ATKINS

12-11-13
Date:

Russell R. McMurry
RUSSELL McMURRY, P.E. - CHIEF ENGINEER

0000012103

GSWCC LEVEL II Certification Number

PLANS COMPLETED 12-11-2013				
REVISIONS				
DATE	ENTITY REQUESTING REVISION(S)	DRAWING NUMBER(S)	SIGNATURE	GSWCC LEVEL II CERT.*
- -				
- -				
- -				
- -				
- -				
- -				

DRAWING No.
50-001